



746

MOSES TAYLOR,


PESNA PHOTO

PE8-20

Profile Deck.

SOODOC &

FORTWILLDOC.



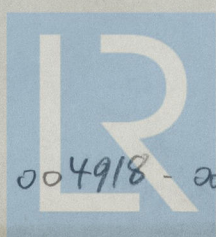


© 2020

004918 - 004926 - 0200

Lloyd's Register
Foundation

15 OCT 1950

   

SYES NOS 319-320
LONGITUDINAL SECTION
AND
DECK PLANS
SCALE 1/4" = 1'-0"
JULY 2, 1945

Midship Section
SOODOC. - &
FORTWILLDOC. -



© 2020

Lloyd's Register
Foundation


004918 - 004926 - 0201

STEEL SCREW STEAMERS.

LENGTH BETⁿ PERPS - - 416'-0"

DEPTH " - - - - 28'-0"

SCALE $\frac{1}{2}" = \text{ONE FT.}$

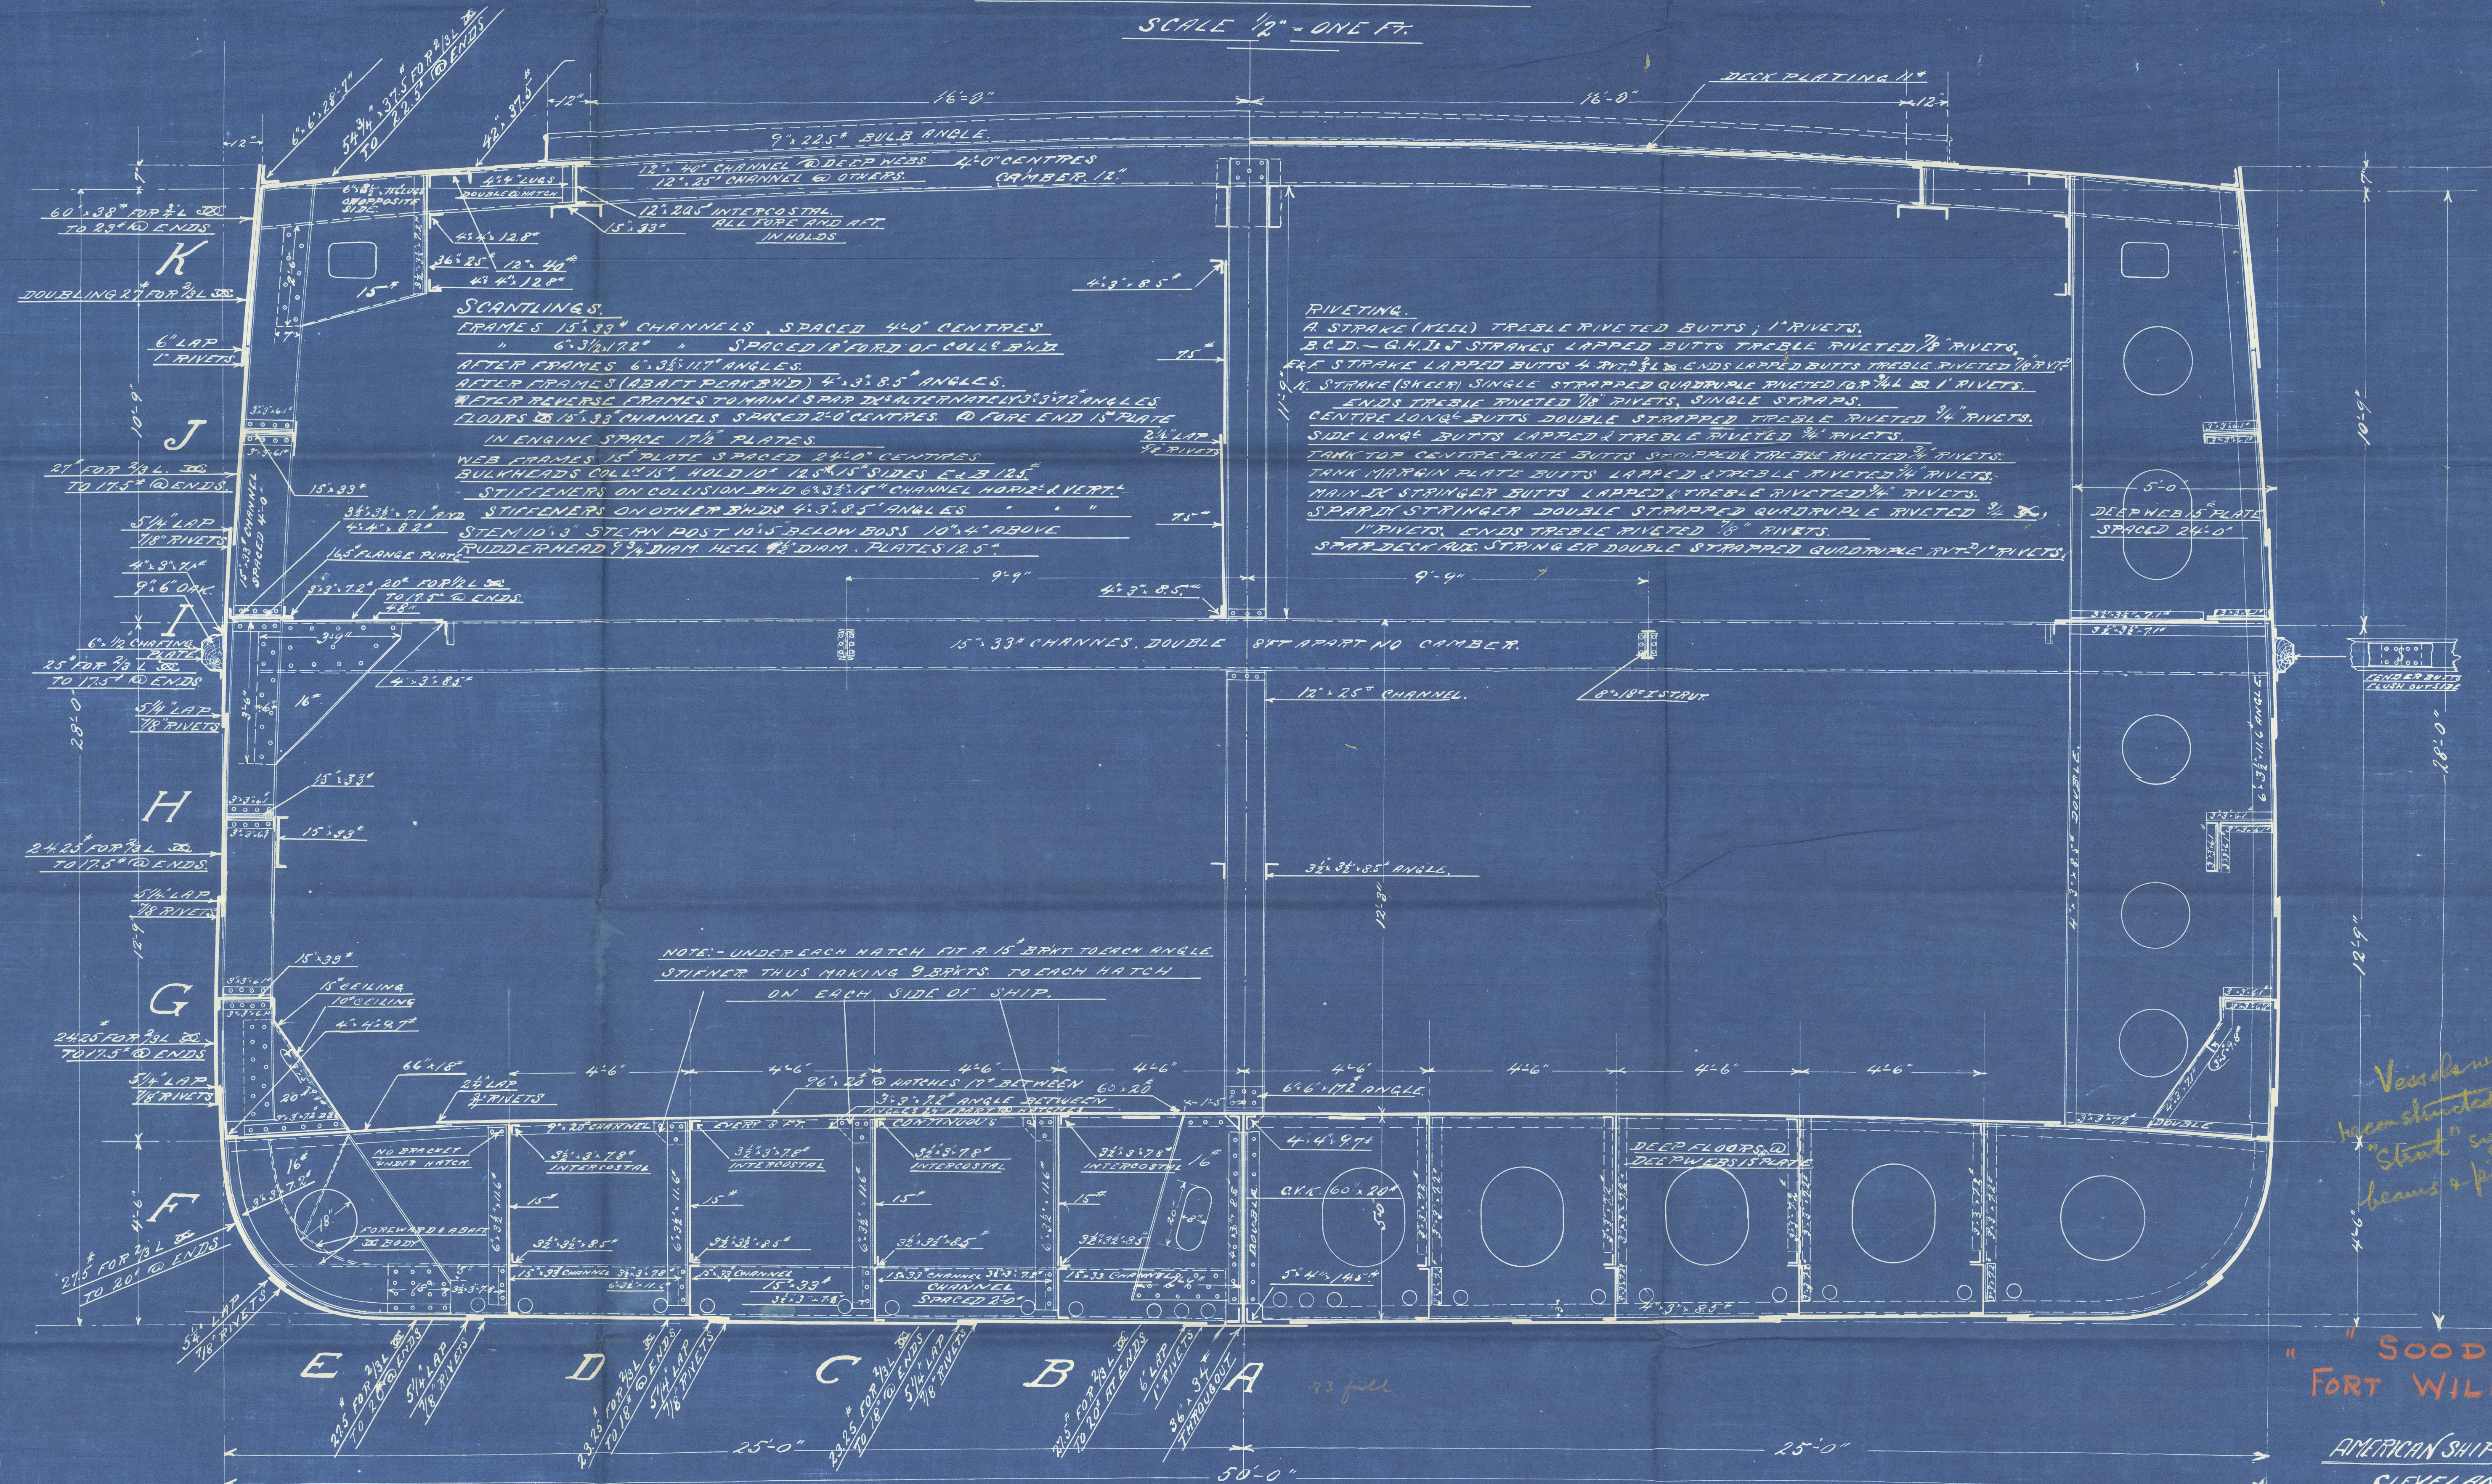

AMERICAN SHIP BUILDING CO.
CLEVELAND, O.
JULY-29-1903.